


### SECTION C-C THRU SIDE OF CUTOFF WALL

Scale:  $\frac{3}{8}" = 1'-0"$

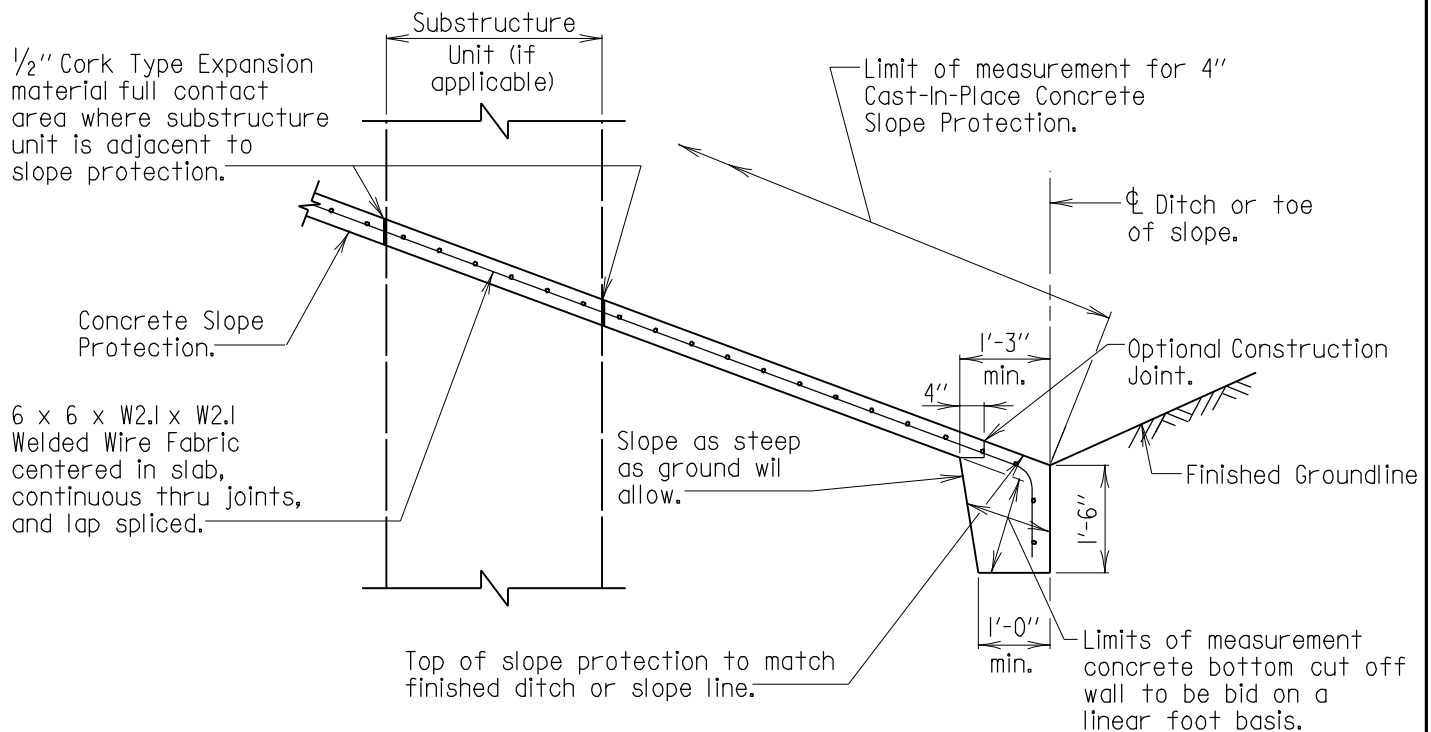

### SECTION B-B BOTTOM OF CUTOFF WALL

Scale:  $\frac{3}{8}" = 1'-0"$

APPROVAL	
<i>L. S. Friedman</i>	DIRECTOR
OFFICE OF STRUCTURES	
DATE: 4/12/78	
REVISIONS	
SHA	FHWA
2-17-87	6-8-90
3-21-89	6-8-90
11-15-95	
1-22-01	

FHWA APPROVAL  
DATE: 10-17-78

STATE OF MARYLAND  
DEPARTMENT OF TRANSPORTATION  
STATE HIGHWAY ADMINISTRATION  
OFFICE OF STRUCTURES

CONCRETE SLOPE PROTECTION FOR BRIDGES  
CARRYING ROAD OVER ROAD OR RAILROAD

STANDARD NO. M(6.02)-78-75

SHEET 4 OF 6

MISCELLANEOUS